
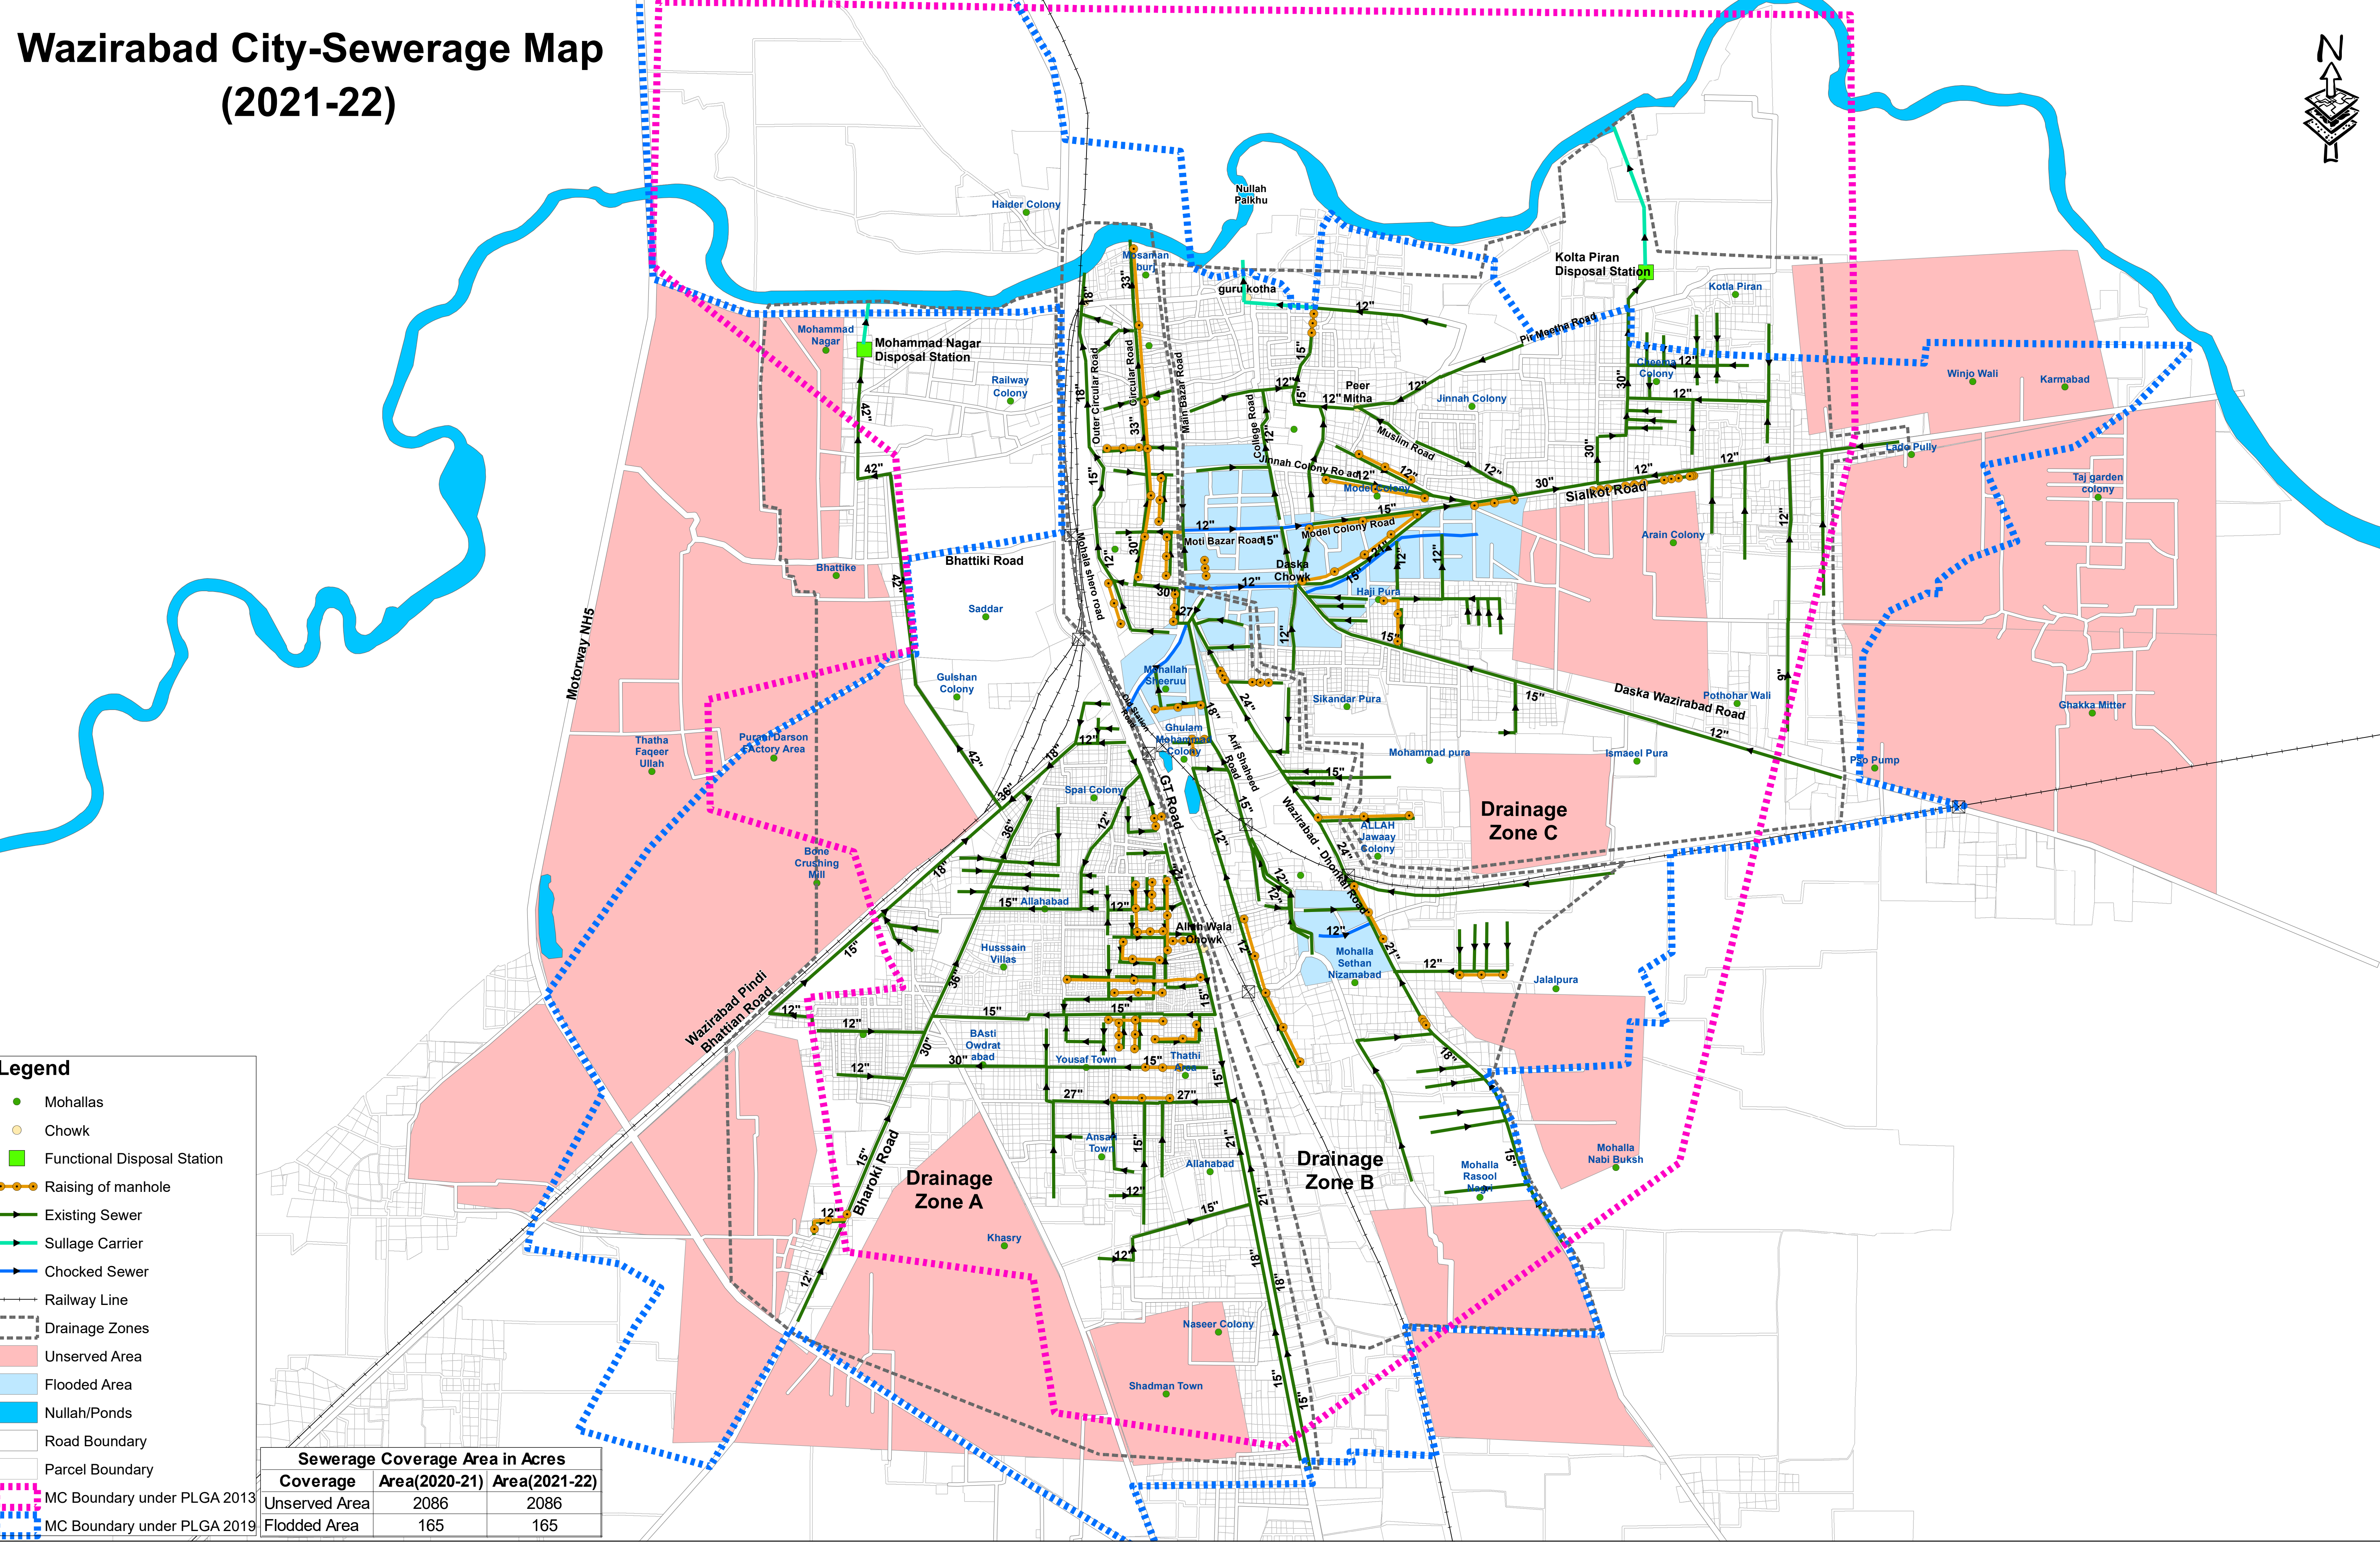


Wazirabad City-Sewerage Map (2021-22)

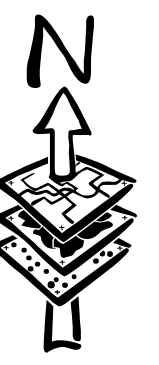

- Legend**
- Mohallas
 - Chowk
 - Functional Disposal Station
 - Raising of manhole
 - Existing Sewer
 - Sullage Carrier
 - Chocked Sewer
 - Railway Line
 - - - Drainage Zones
 - Unserved Area
 - Flooded Area
 - Nullah/Ponds
 - Road Boundary
 - Parcel Boundary
 - MC Boundary under PLGA 2013
 - MC Boundary under PLGA 2019

Sewerage Coverage Area in Acres		
Coverage	Area(2020-21)	Area(2021-22)
Unserved Area	2086	2086
Flooded Area	165	165

PUNJAB MUNICIPAL DEVELOPEMENT FUND COMPANY

PROJECT:
PUNJAB CITIES PROGRAM (PCP)

Map Code
0412040122
Map Version
1.3

DISCLAIMER:
INFORMATION PROVIDED BY MC, PHED & OTHER SOURCES.

Scale: 1:10,000
0 150 300 600 Meters

Date
January 2022

