
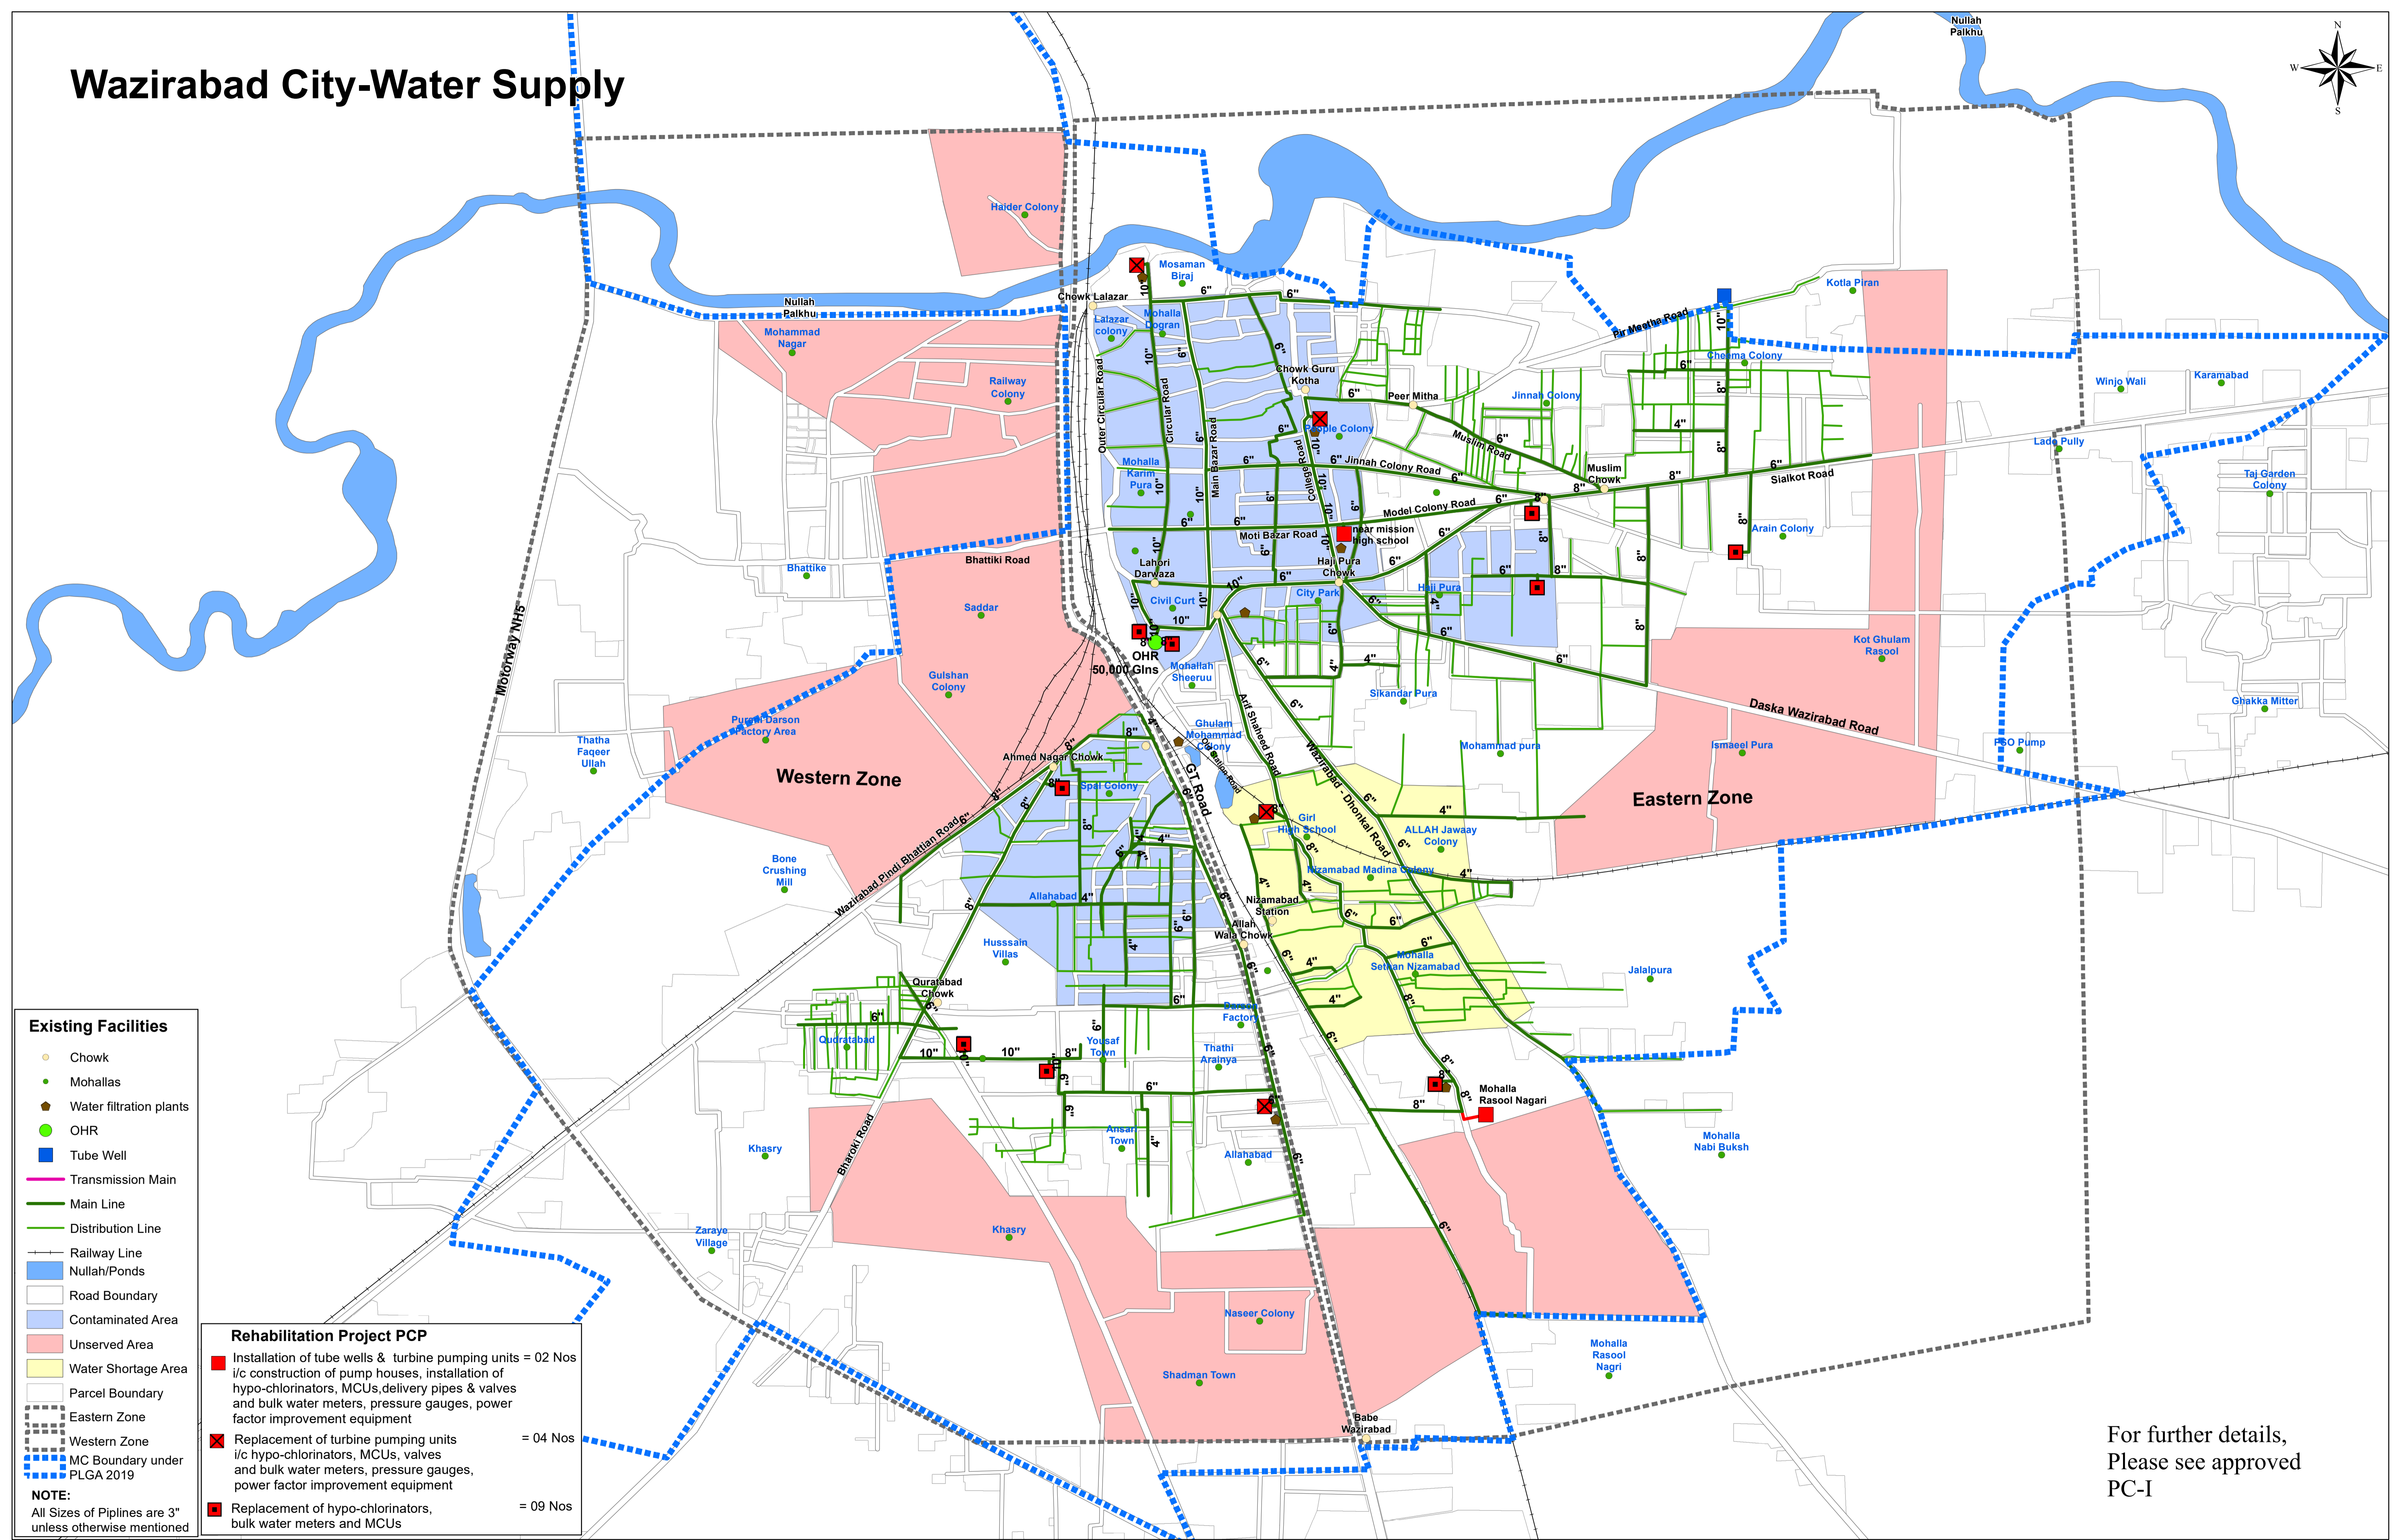


Wazirabad City-Water Supply

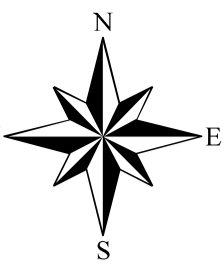

Existing Facilities

- Chowk
- Mohallas
- Water filtration plants
- OHR
- Tube Well
- Transmission Main
- Main Line
- Distribution Line
- Railway Line
- Nullah/Ponds
- Road Boundary
- Contaminated Area
- Unserved Area
- Water Shortage Area
- Parcel Boundary
- Eastern Zone
- Western Zone
- MC Boundary under PLGA 2019

Rehabilitation Project PCP

- Installation of tube wells & turbine pumping units = 02 Nos
i/c construction of pump houses, installation of hypo-chlorinators, MCUs, delivery pipes & valves and bulk water meters, pressure gauges, power factor improvement equipment
- Replacement of turbine pumping units i/c hypo-chlorinators, MCUs, valves and bulk water meters, pressure gauges, power factor improvement equipment = 04 Nos
- Replacement of hypo-chlorinators, bulk water meters and MCUs = 09 Nos

NOTE:
All Sizes of Piplines are 3" unless otherwise mentioned

For further details, Please see approved PC-I