
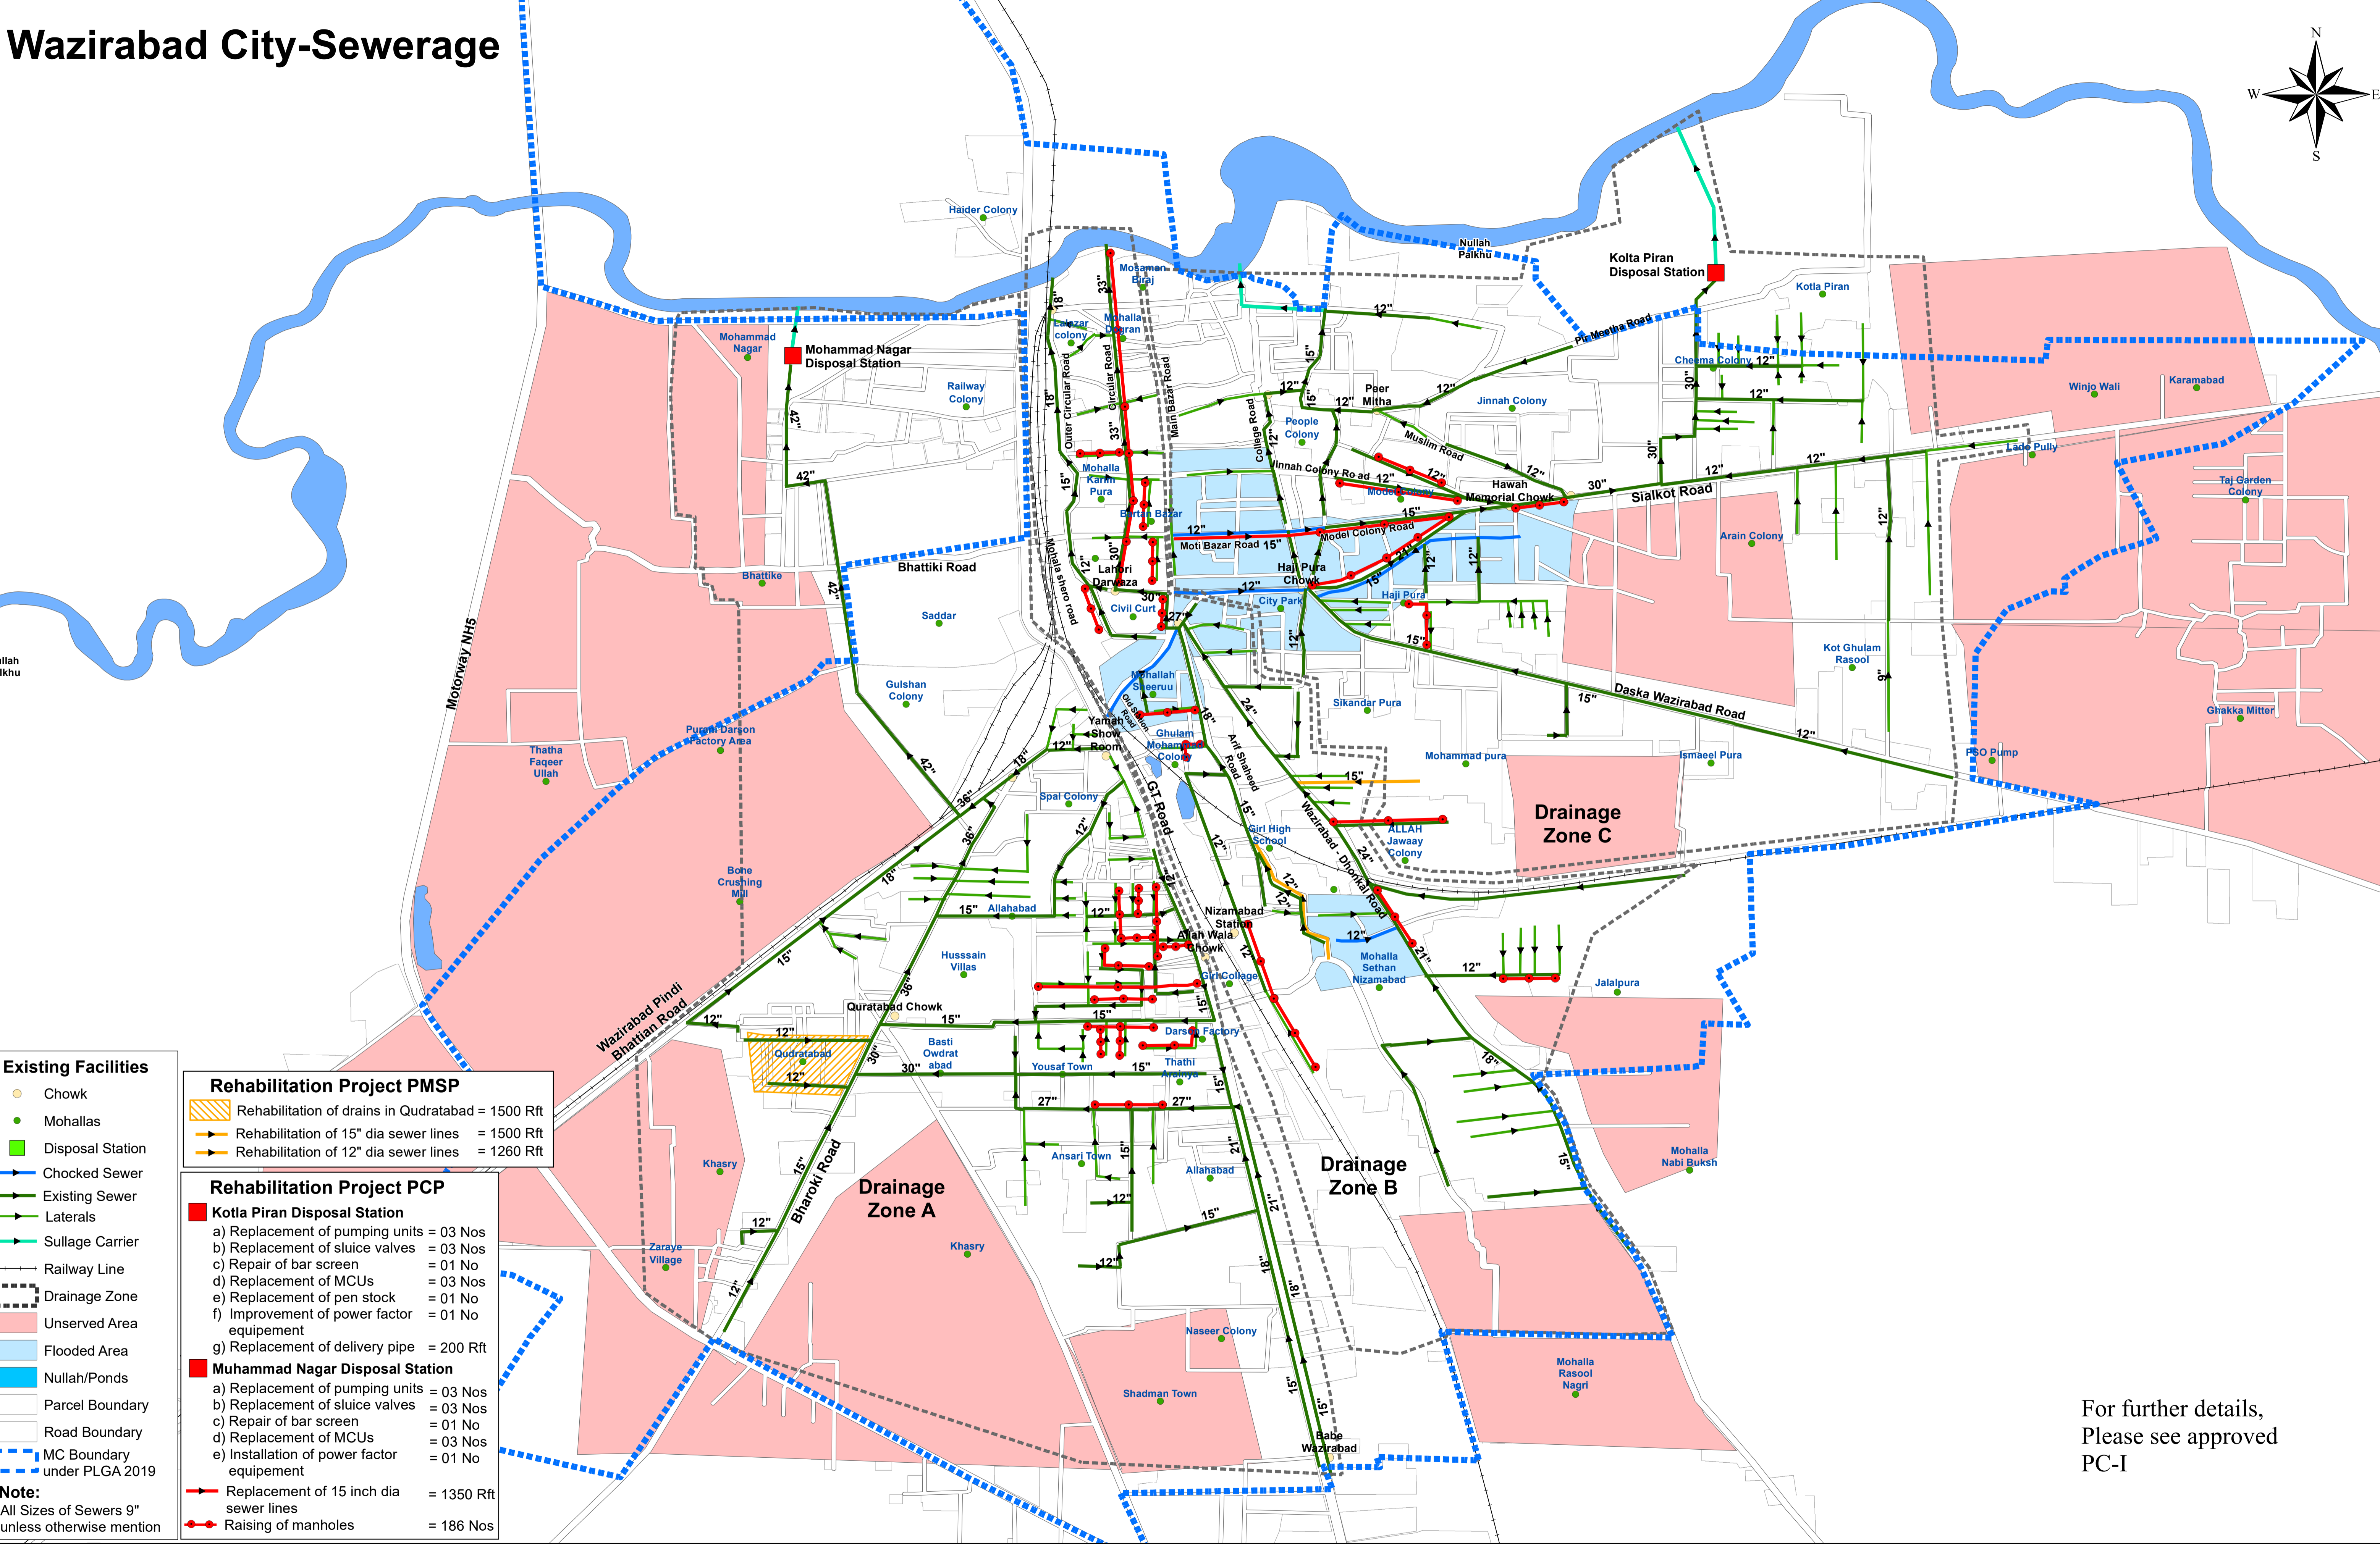


# Wazirabad City-Sewerage

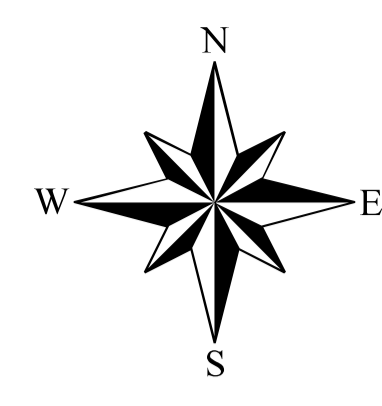

**Existing Facilities**

- Chowk
- Mohallas
- Disposal Station
- Chocked Sewer
- Existing Sewer
- Laterals
- Sullage Carrier
- Railway Line
- Drainage Zone
- Unserviced Area
- Flooded Area
- Nullah/Ponds
- Parcel Boundary
- Road Boundary
- MC Boundary under PLGA 2019

**Note:**  
All Sizes of Sewers 9" unless otherwise mention

**Rehabilitation Project PMSP**

- Rehabilitation of drains in Qudratabad = 1500 Rft
- Rehabilitation of 15" dia sewer lines = 1500 Rft
- Rehabilitation of 12" dia sewer lines = 1260 Rft

**Rehabilitation Project PCP**

**Kotla Piran Disposal Station**

- Replacement of pumping units = 03 Nos
- Replacement of sluice valves = 03 Nos
- Repair of bar screen = 01 No
- Replacement of MCUs = 03 Nos
- Replacement of pen stock = 01 No
- Improvement of power factor = 01 No equipment
- Replacement of delivery pipe = 200 Rft

**Muhammad Nagar Disposal Station**

- Replacement of pumping units = 03 Nos
- Replacement of sluice valves = 03 Nos
- Repair of bar screen = 01 No
- Replacement of MCUs = 03 Nos
- Installation of power factor equipment = 01 No

Replacement of 15 inch dia sewer lines = 1350 Rft  
Raising of manholes = 186 Nos

For further details, Please see approved PC-I

**PUNJAB MUNICIPAL DEVELOPEMENT FUND COMPANY**

**PROJECT: PUNJAB CITIES PROGRAM (PCP)**

**Map Code 020321**  
**Map Version 1.2**

**DISCLAIMER:**  
INFORMATION PROVIDED BY MC, PHED & OTHER SOURCES.

**Scale:** 1:10,000

**Date**  
March 2021