
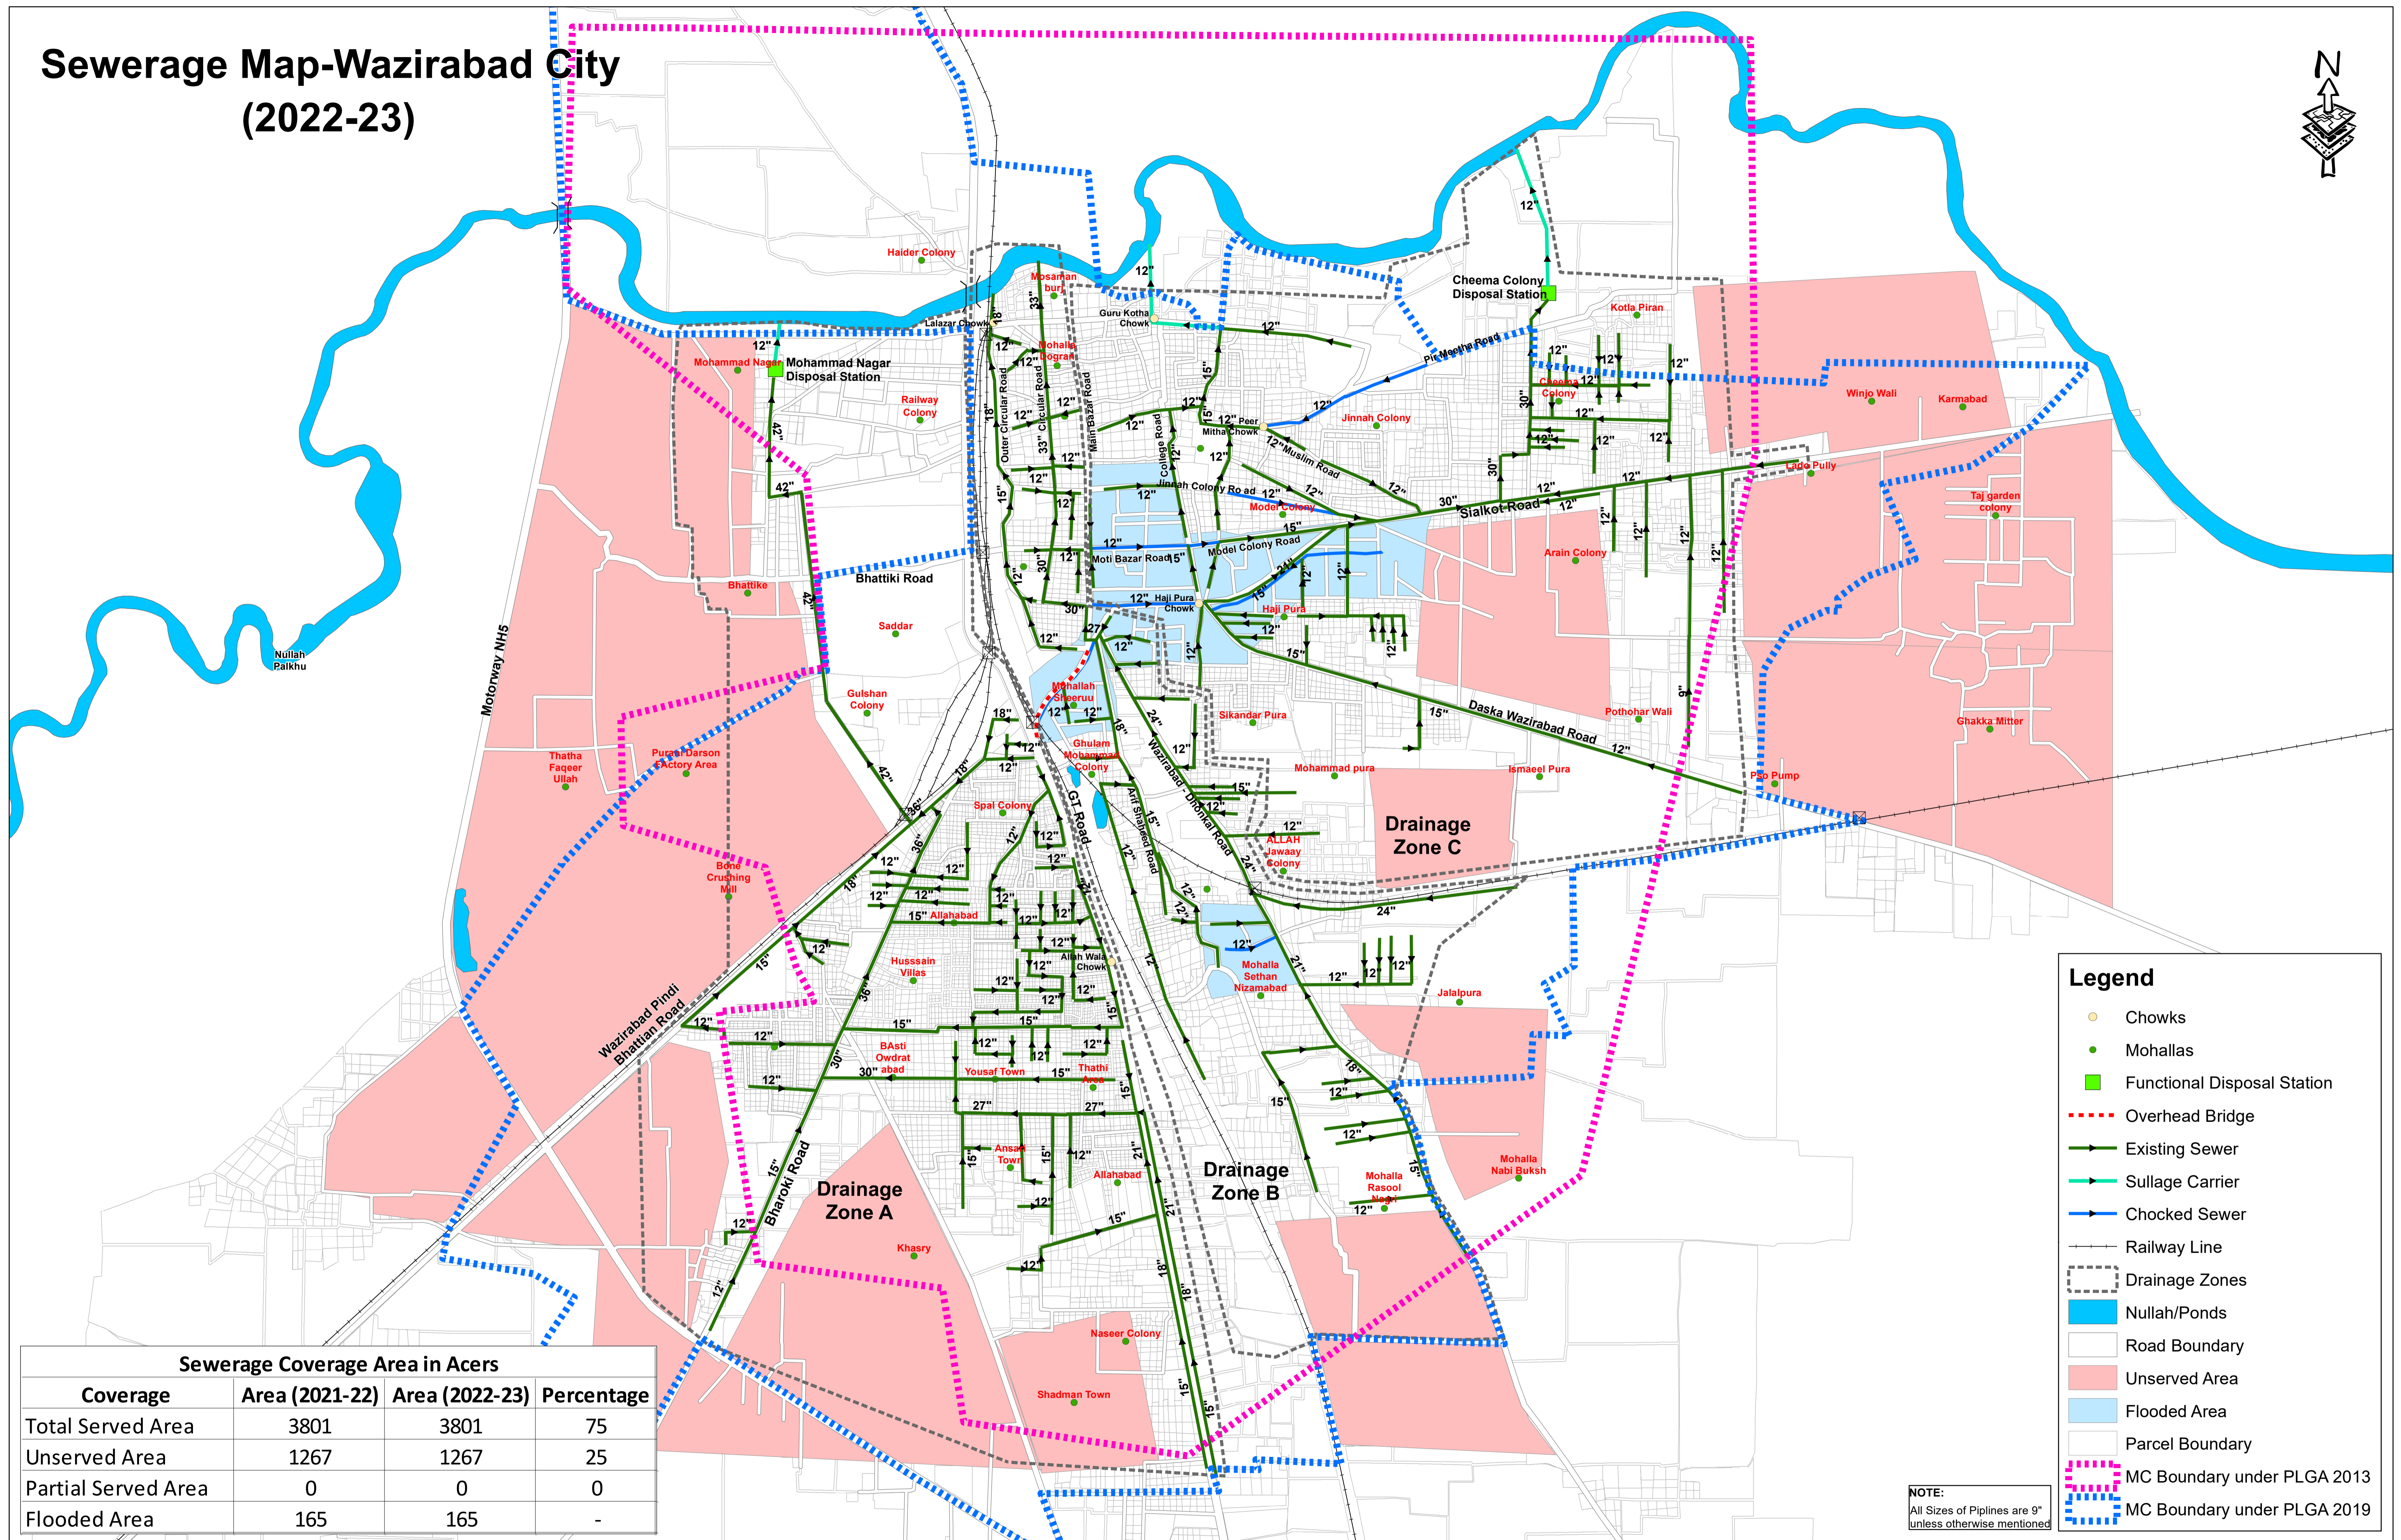


Sewerage Map-Wazirabad City (2022-23)

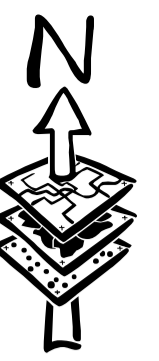

Legend

- Chowks
- Mohallas
- Functional Disposal Station
- - - Overhead Bridge
- Existing Sewer
- Sullage Carrier
- Chocked Sewer
- Railway Line
- Drainage Zones
- Nullah/Ponds
- Road Boundary
- Unserved Area
- Flooded Area
- Parcel Boundary
- MC Boundary under PLGA 2013
- MC Boundary under PLGA 2019

NOTE:
All Sizes of Pipelines are 9" unless otherwise mentioned

Coverage	Area (2021-22)	Area (2022-23)	Percentage
Total Served Area	3801	3801	75
Unserved Area	1267	1267	25
Partial Served Area	0	0	0
Flooded Area	165	165	-

PUNJAB MUNICIPAL DEVELOPEMENT FUND COMPANY

PROJECT:
PUNJAB CITIES PROGRAM (PCP)

Map Code
0412040223

Map Version
1.4

DISCLAIMER:
INFORMATION PROVIDED BY MC, PHED & OTHER SOURCES.

Scale: 1:10,000

Date
February 2023